



OFFICE 1, BETEC BUSINESS PARK, LOVE LANE, CIRENCESTER, GL7 1YG  
 VINTERS BUSINESS PARK, NEW CUT ROAD, MAIDSTONE, KENT, ME14 5NZ  
 TEL 01295 654320 TEL 01622 678900  
 www.sitechsurveying.co.uk Email info@sitechsurveying.co.uk

**BAPTIST CHURCH, CIRENCESTER**

**CIRENCESTER GRAVEYARDS & BURIAL GROUNDS**

	SHEET 1 OF 1	SCALE 1:100@A1	<b>17928</b> <b>24</b>
	DRAWN AutoCAD	SURVEY JOB No. 12470	
	SEE ALSO	SURVEYED - FEB 2024	


STANDARD REFERENCE

DATUM USED - ORDNANCE SURVEY OSGM 02 TM GPS  
 BENCH MARKS USED - DSBM 02 TM GPS  
 SITE BENCH MARKS ESTABLISHED - SURVEY STATIONS (SEE PLAN)  
 SURVEY STATIONS INDICATED THIS   
 PROJECTION - OSGM 02 TM GPS (Scale factor not applied)

ABBREVIATIONS

ACU AIR CONDITIONING UNIT	KD KERB OUTLET	RWP RAIN WATER PIPE
CL COVER LEVEL	L LIGHT	SC STOP COOK
E EARTH POINT	LP LAMPPOST	SL SUMP LEVEL
ECP ELECTRICITY CABLE PIT	MH MANHOLE	SP SOIL PIPE
EP ELECTRICITY POLE	MSP SERVICE MARKER	SV SLUICE VALVE
FH FIRE HYDRANT	NB NOTICE BOARD	TCB TELEPHONE CALL BOX
FL FLOOR LEVEL	NFI NO FURTHER INFORMATION	TIC TELEPHONE INSPECTION COVER
G GULLY	OSBM ORDNANCE SURVEY BENCH MARK	TP TELEPHONE POLE
GC GAS COCK	P POST BR PILLAR	UTL UNABLE TO LIFT
GV GAS VALVE	RE RODDING EYE	H HEADSTONE
IC INSPECTION COVER	RG ROAD GULLY	H HEADSTONE & SMALL STONE
IL INVERT LEVEL	MS MEMORIAL STONE	

BAPTIST CHURCH FLOOR PLAN TAKEN FROM  
 ALP ARCHITECTS - DWG No. 743/PL/28  
 INTERNAL GRAVES TAKEN FROM  
 COTSWOLD ARCHEOLOGICAL TRUST - REPORT 97843

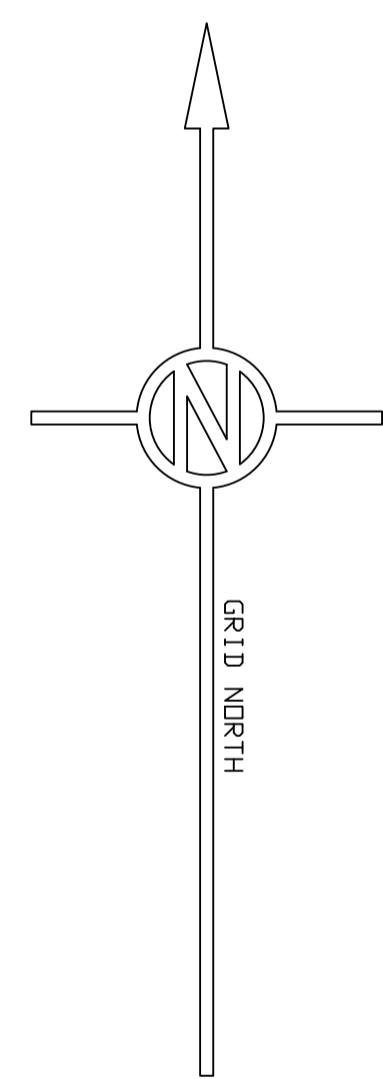

402 110 E  
 202 123 N