


MEASURED BUILDING SURVEY  
 UNDERTAKEN ON BEHALF OF A MAJOR LONDON COLLEGE



FRONT ELEVATION

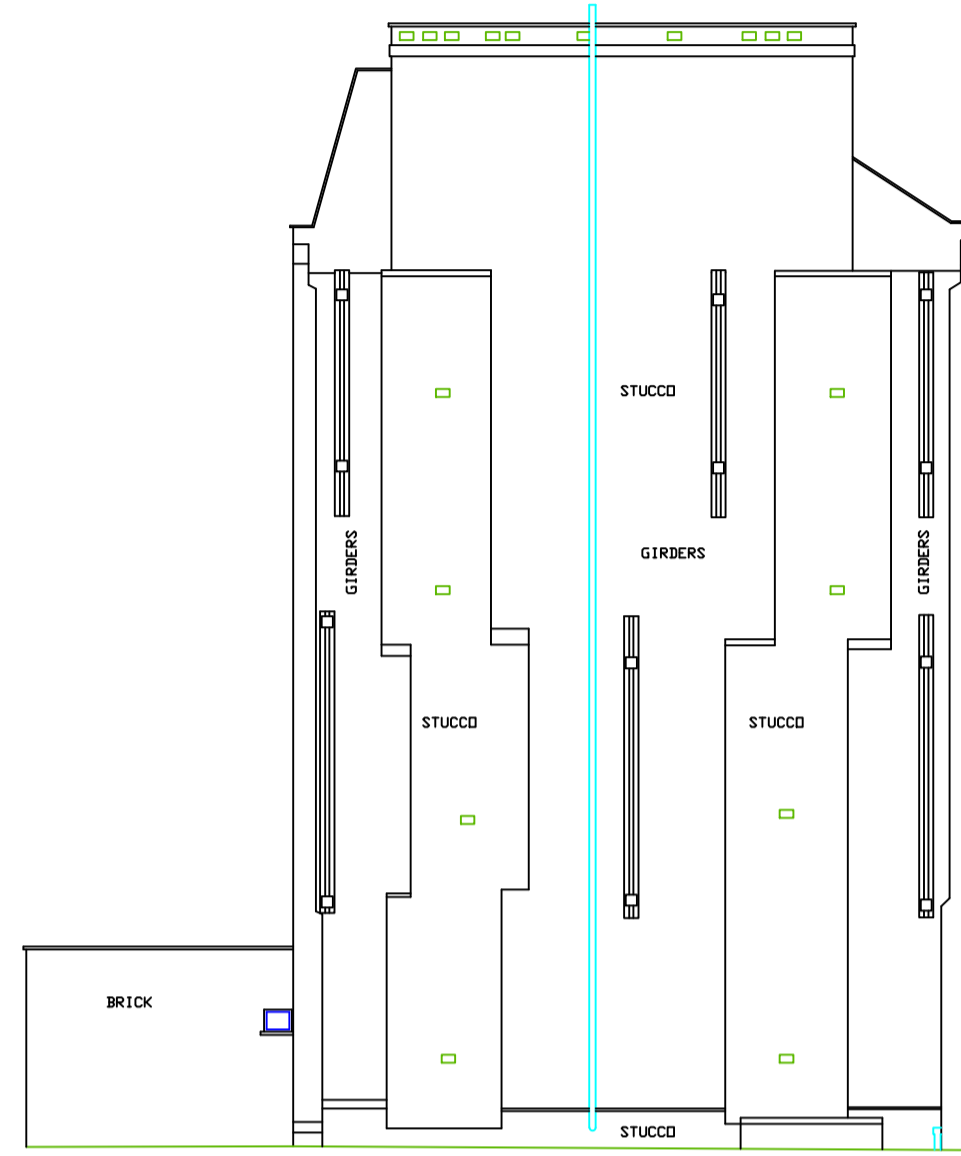

SIDE ELEVATION




REAR ELEVATION

THIRD FLOOR 30.30  
 SECOND FLOOR 27.21  
 FIRST FLOOR 23.26  
 GROUND FLOOR 19.48


27 & 28 WOBURN SQUARE



FRONT ELEVATION

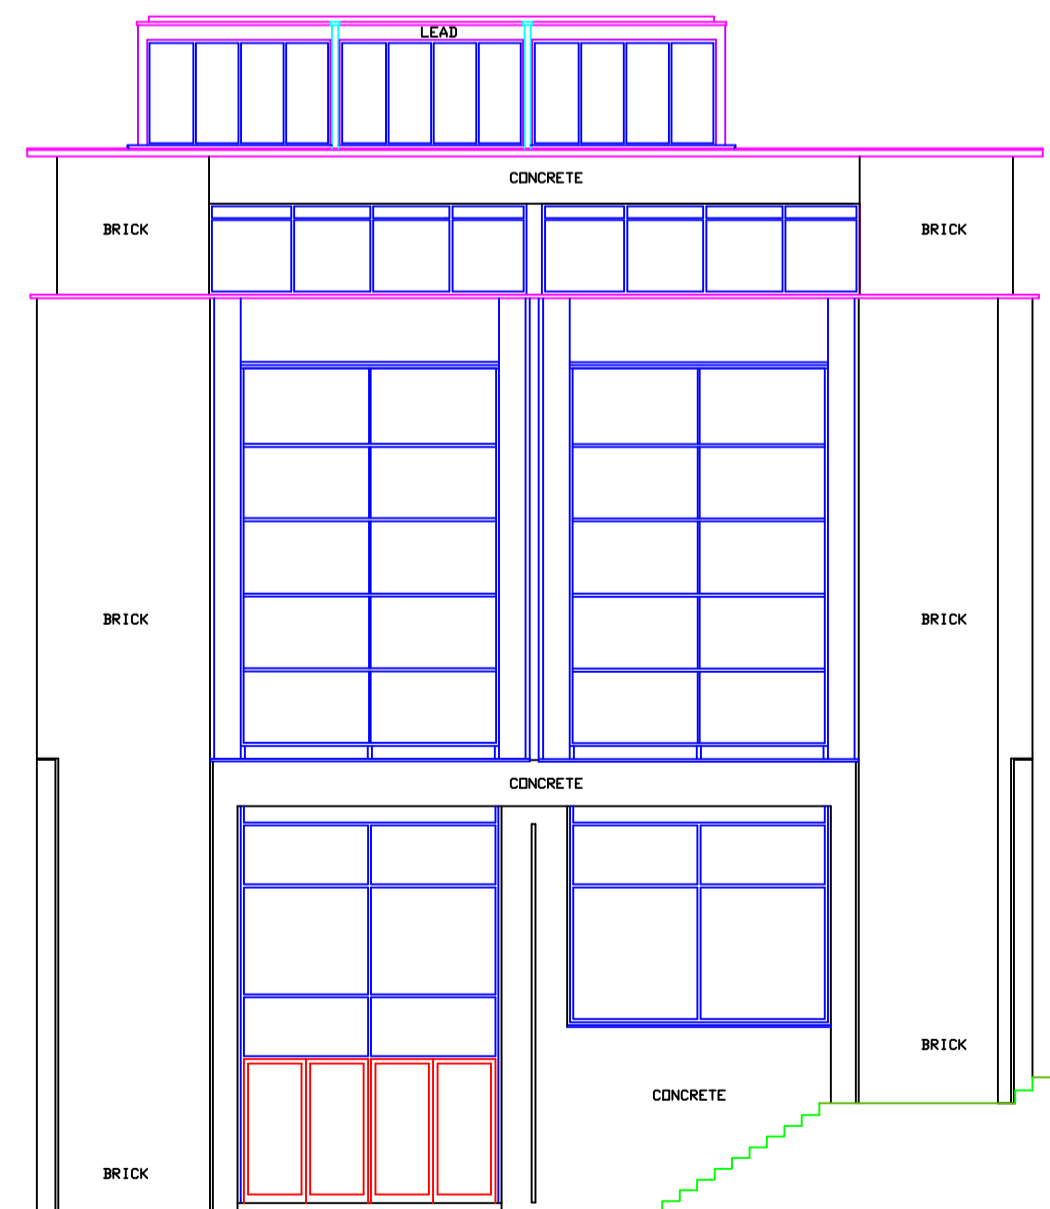

SIDE ELEVATION

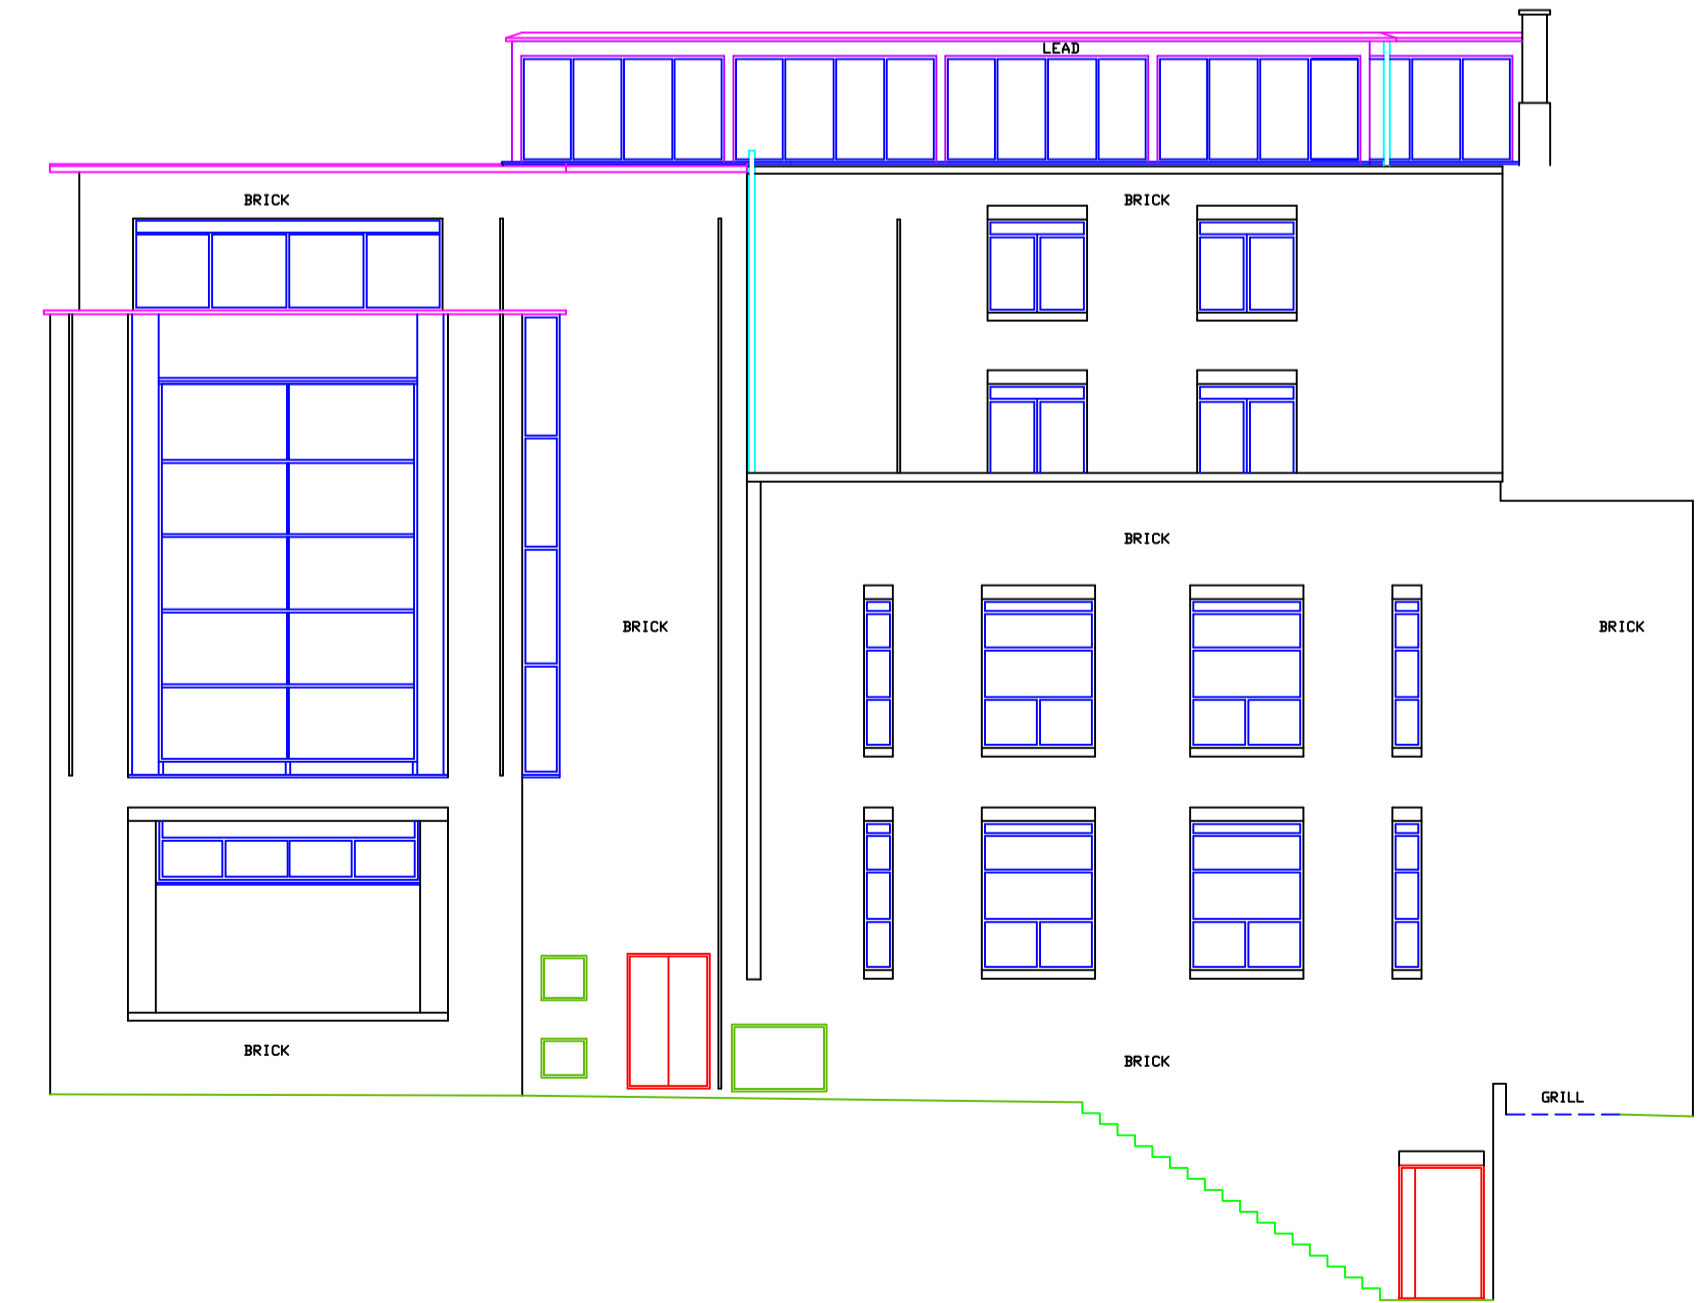

REAR ELEVATION

FOURTH FLOOR 33.40  
 THIRD FLOOR 30.73  
 SECOND FLOOR 27.72  
 FIRST FLOOR 24.00  
 GROUND FLOOR 20.04

TORRINGTON SQUARE