



ELEVATIONS OF ORNAMENTAL GATES
UNDERTAKEN FOR A LEADING LONDON ARCHITECT

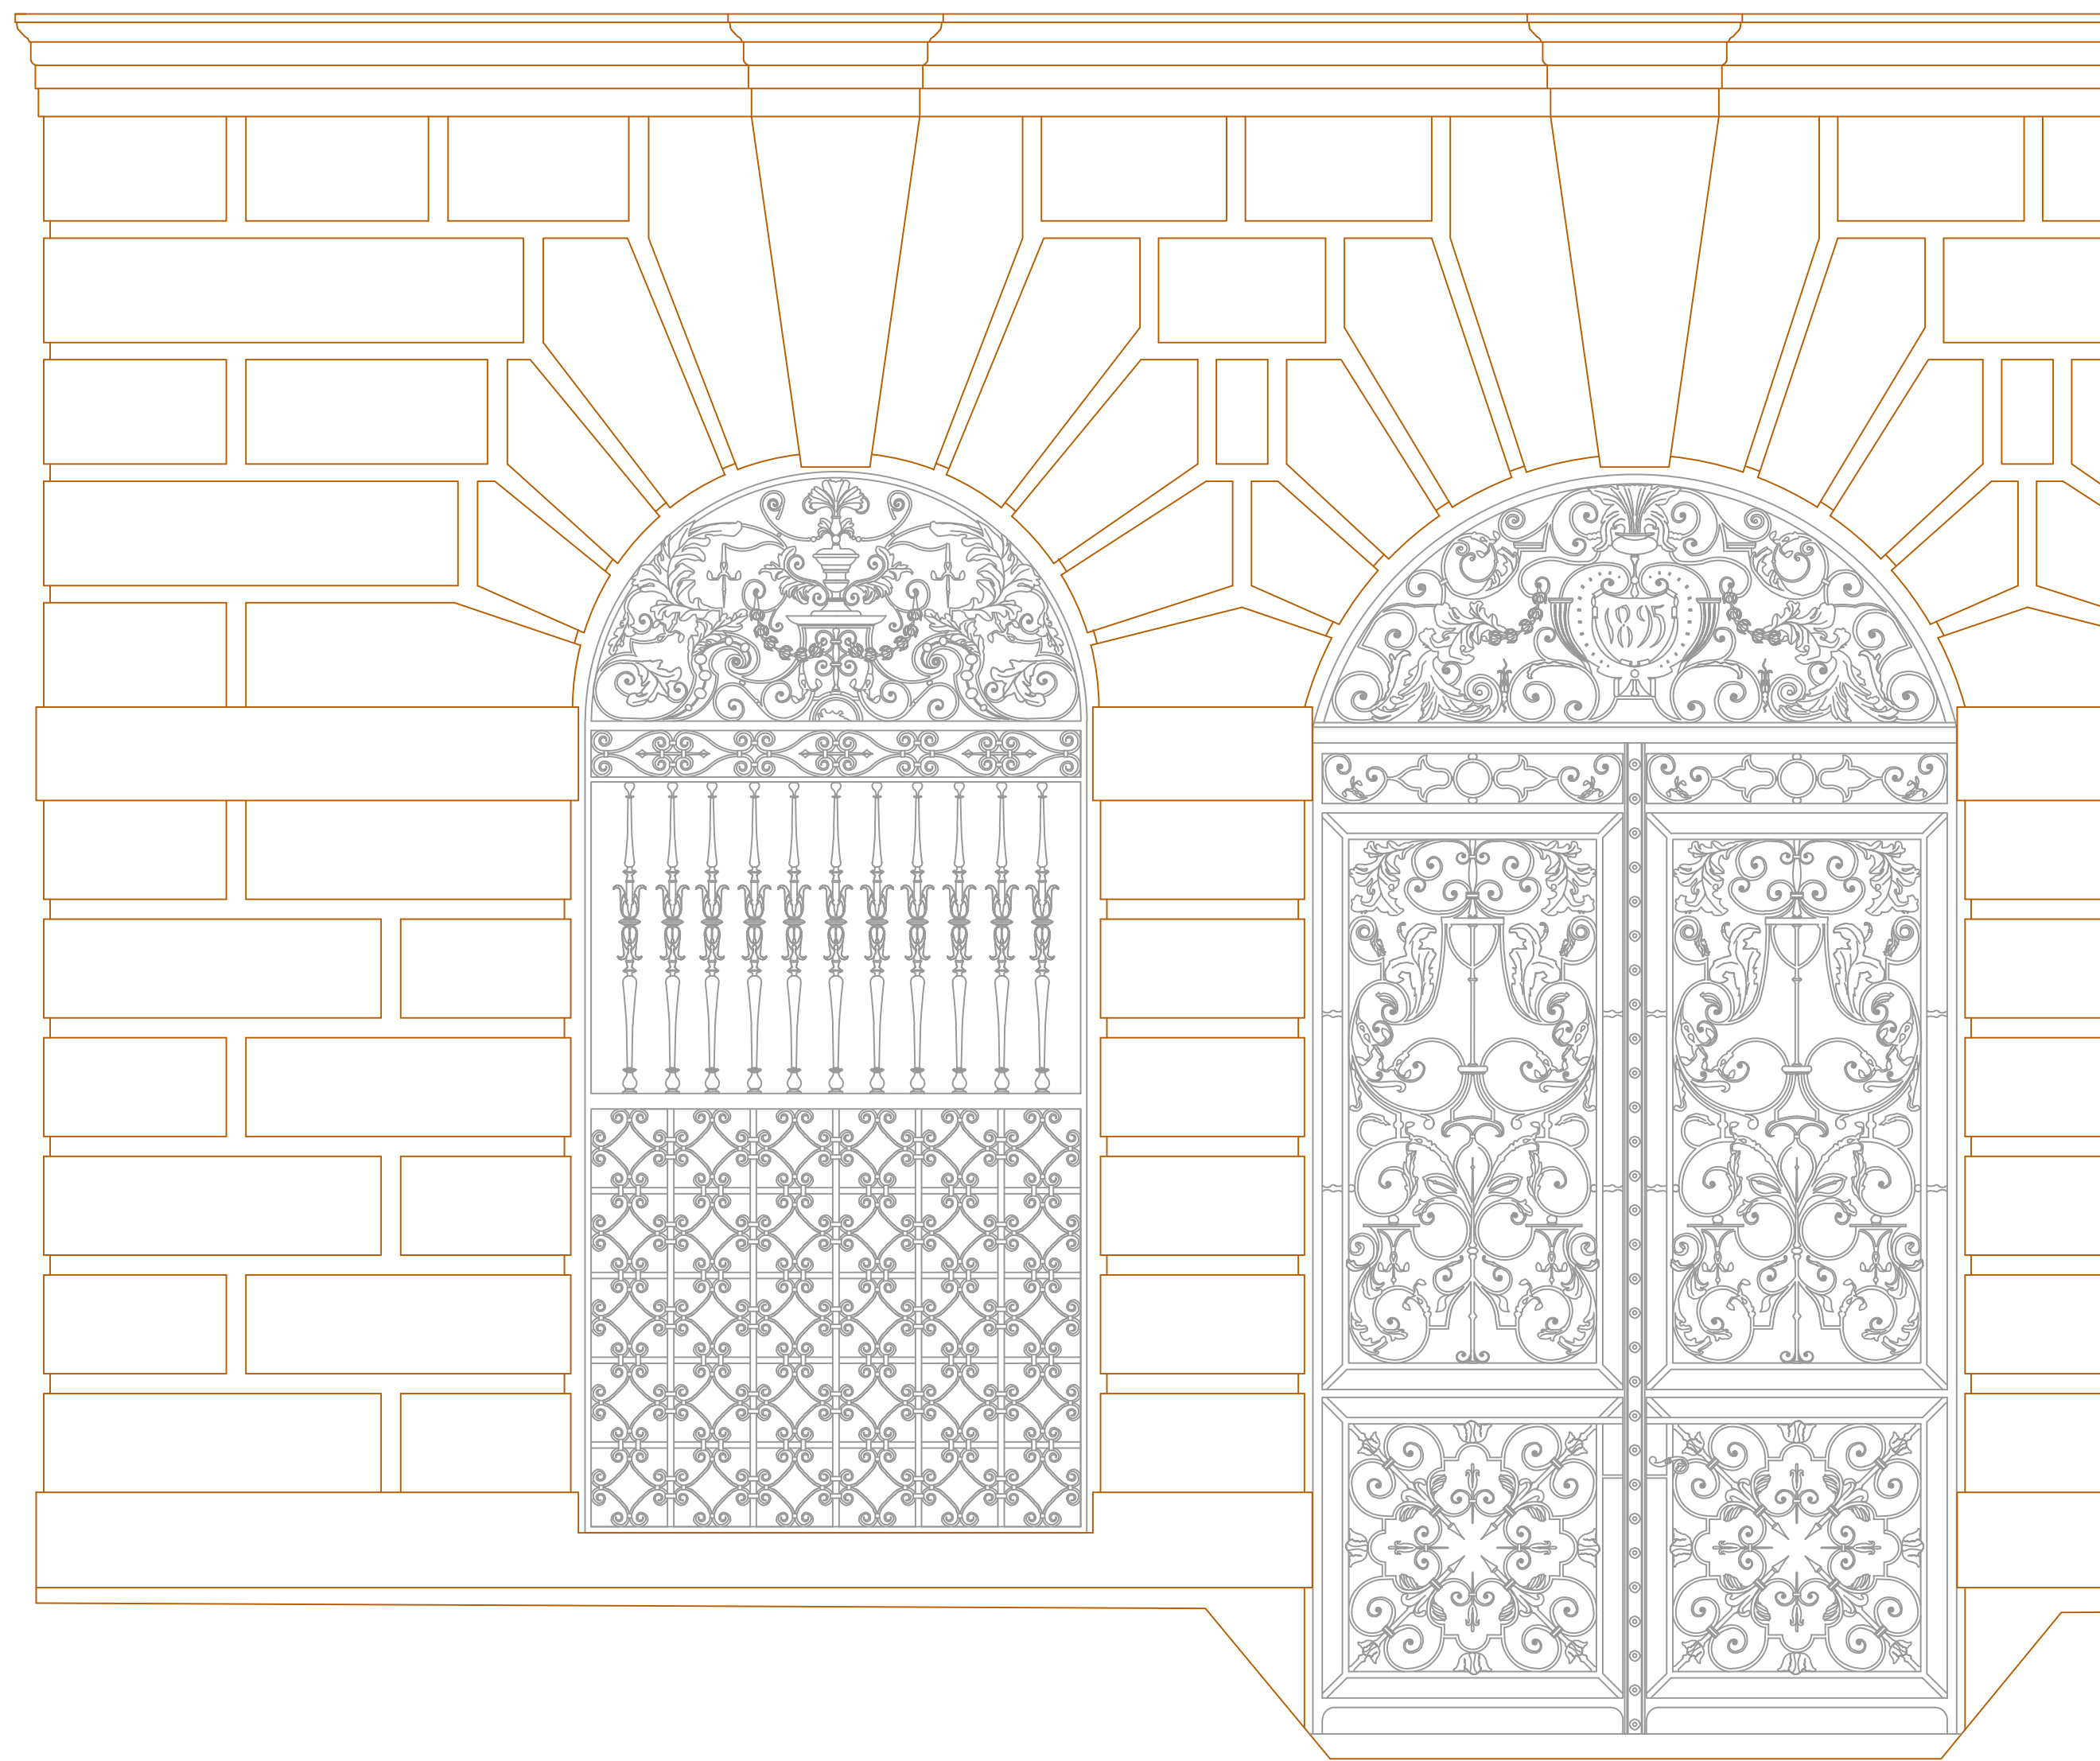

FERNERY DOOR AND WINDOW

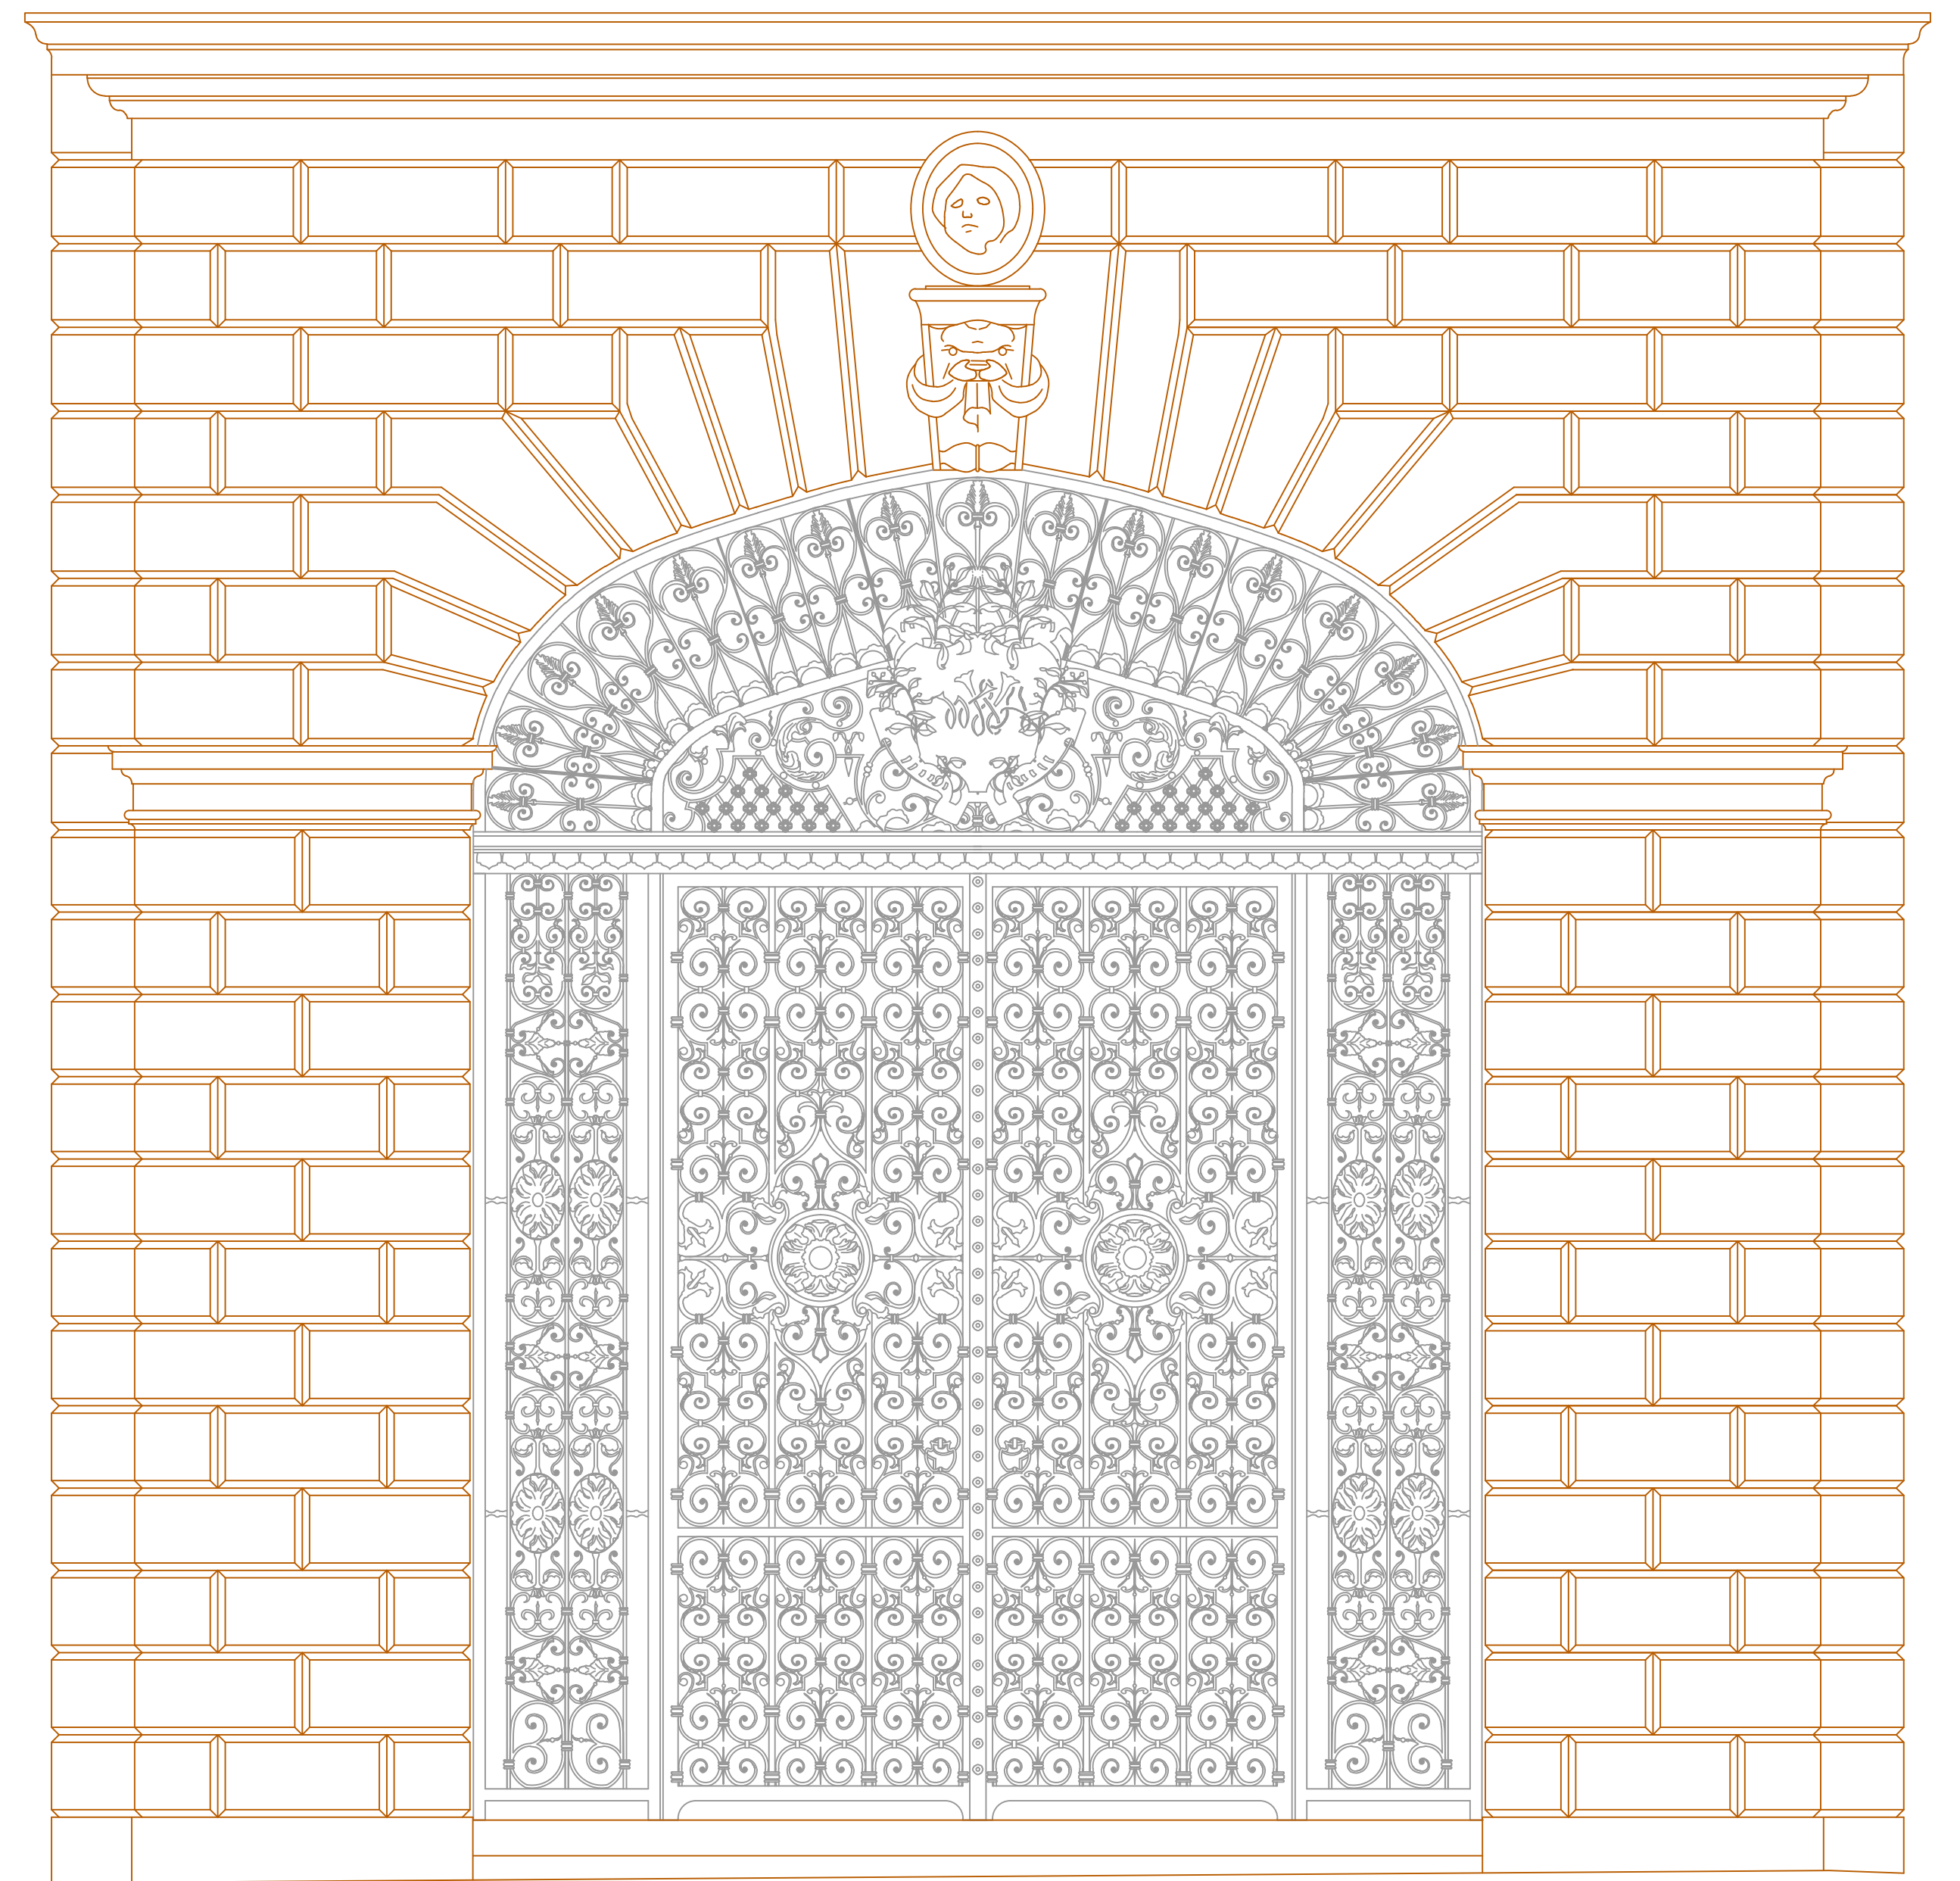

SOUNDING CHAMBER DOOR