
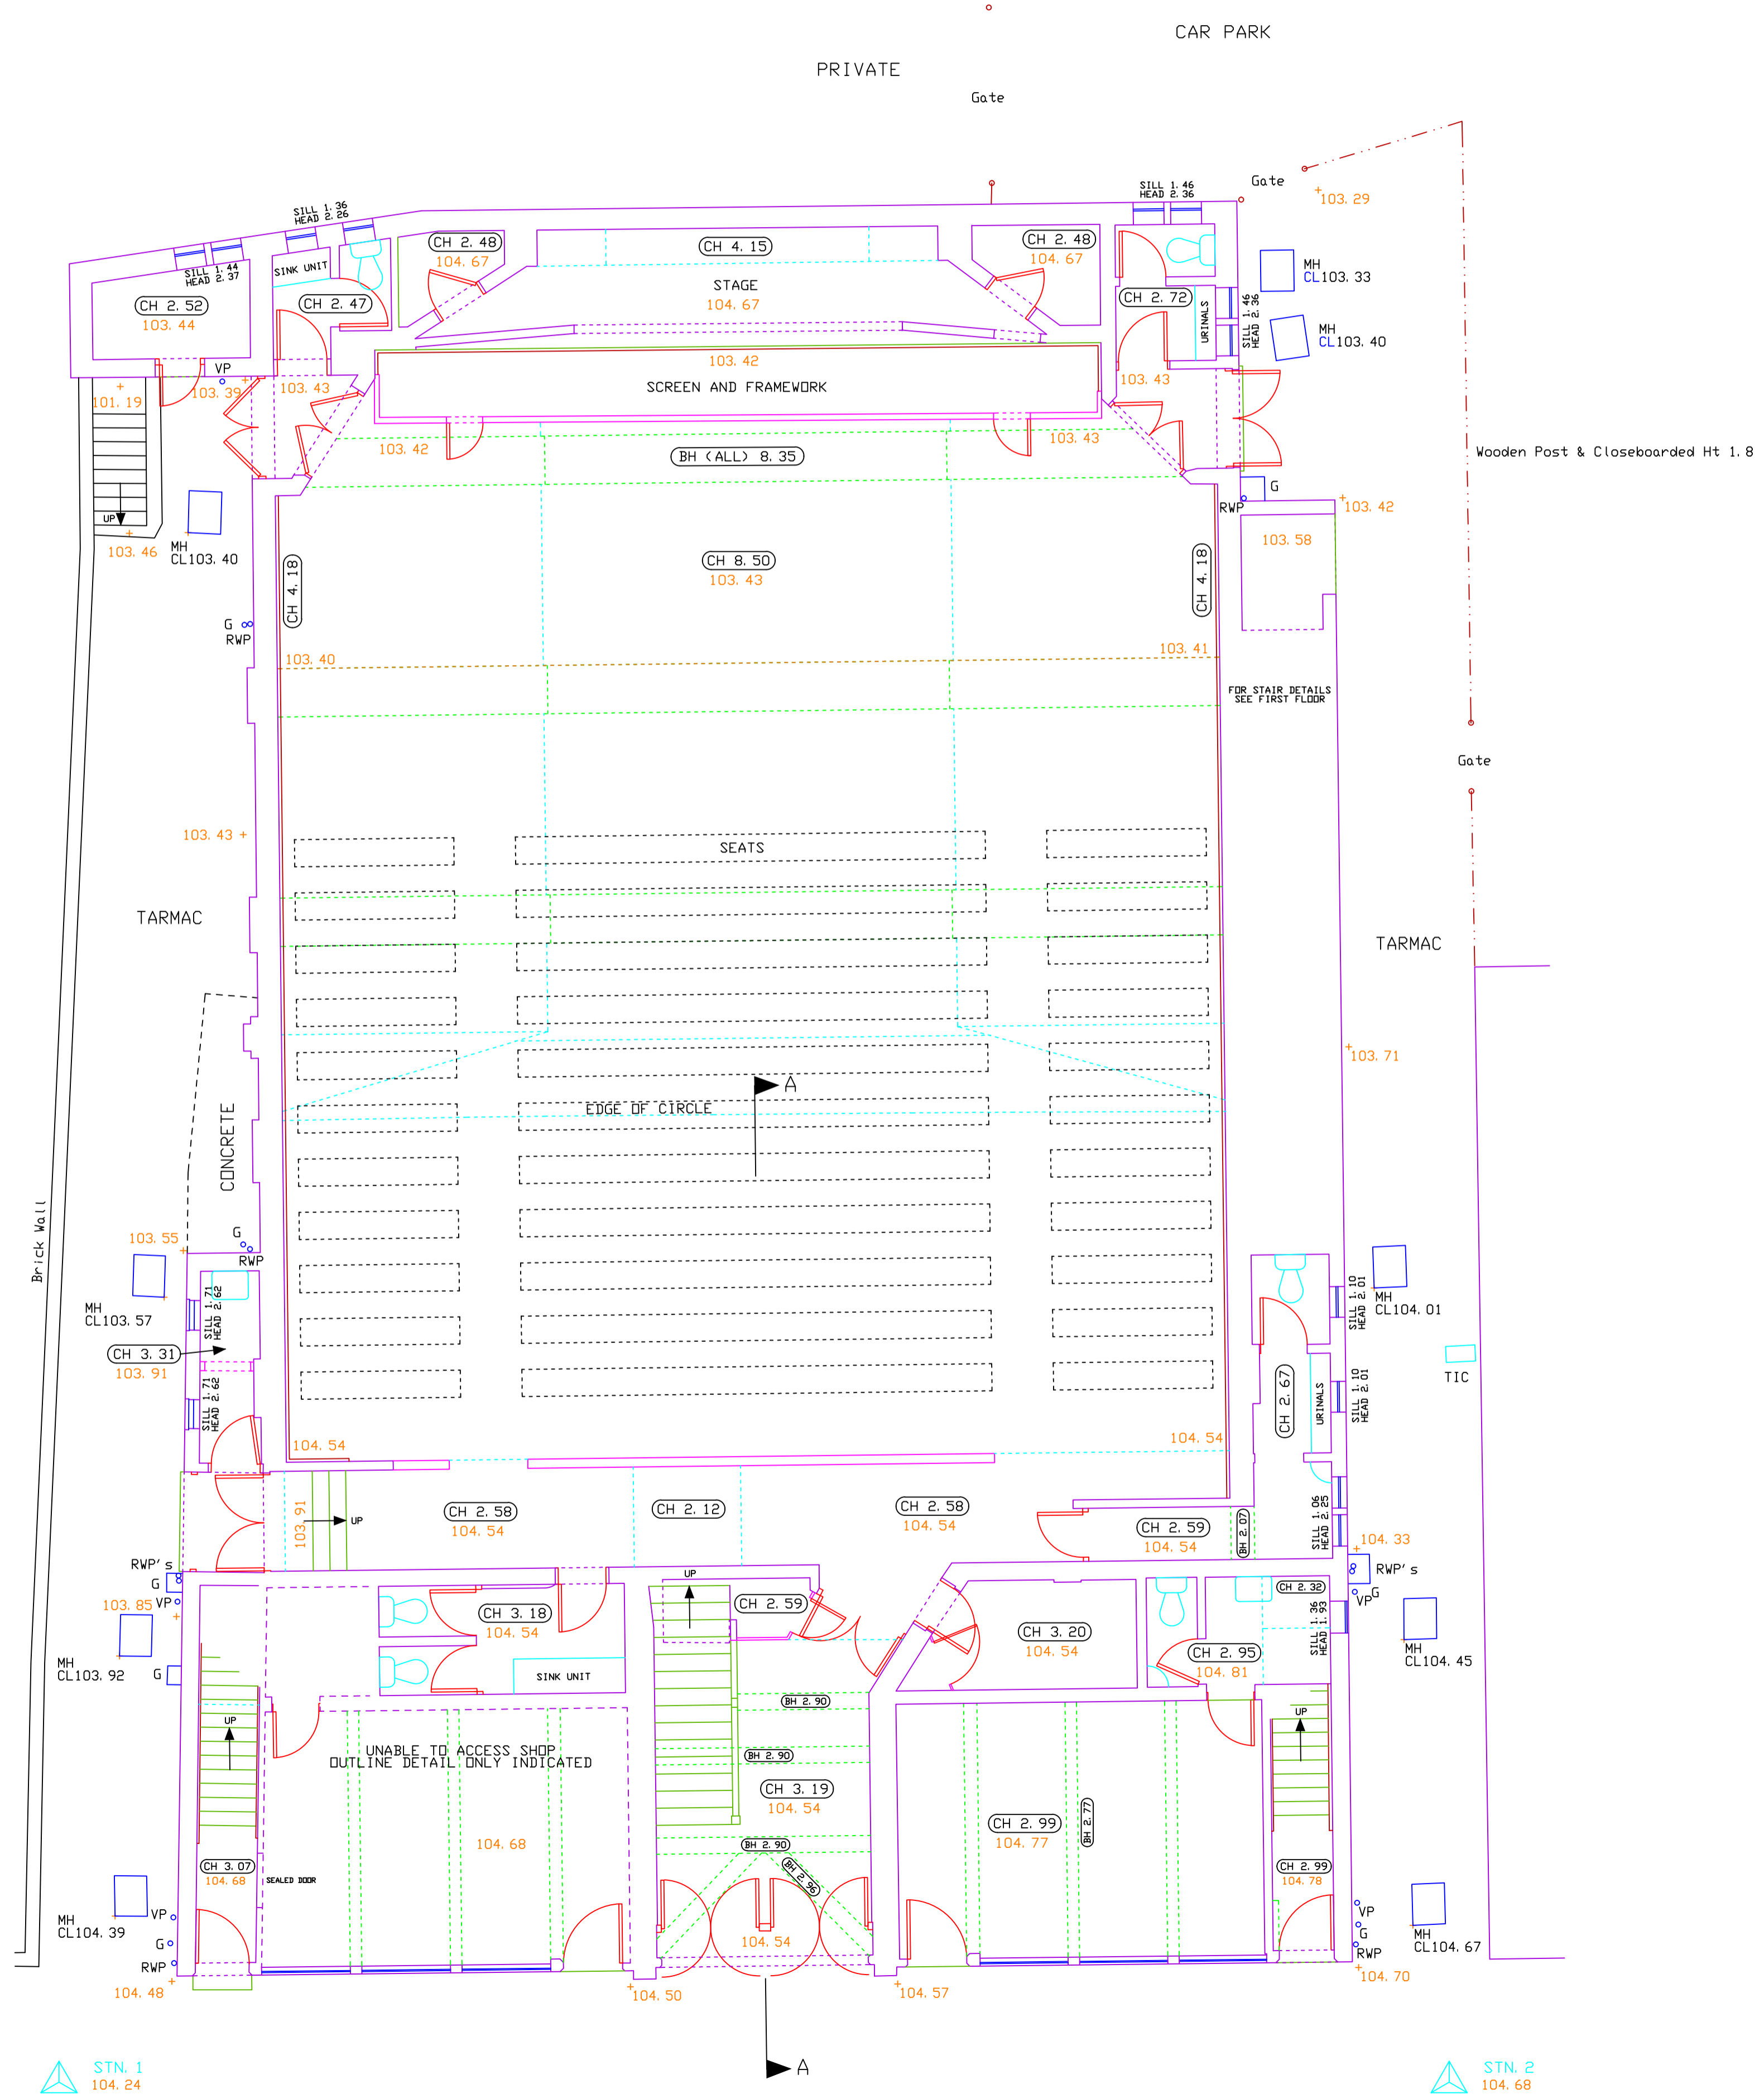


ART DECO CINEMA UNDERTAKEN  
ON BEHALF OF A LEADING KENT ARCHITECT

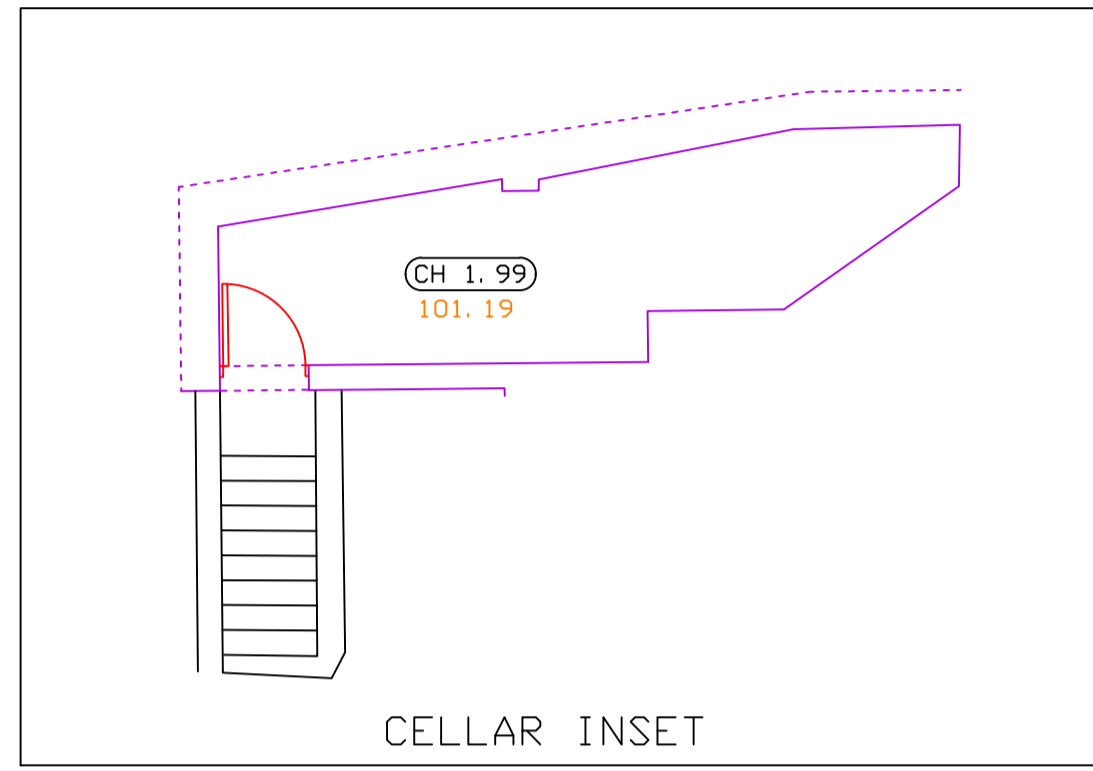

GROUND FLOOR