


MEASURED BUILDING SURVEY OF A VICTORIAN HOSPITAL
UNDERTAKEN ON BEHALF OF A LEADING LONDON ARCHITECT

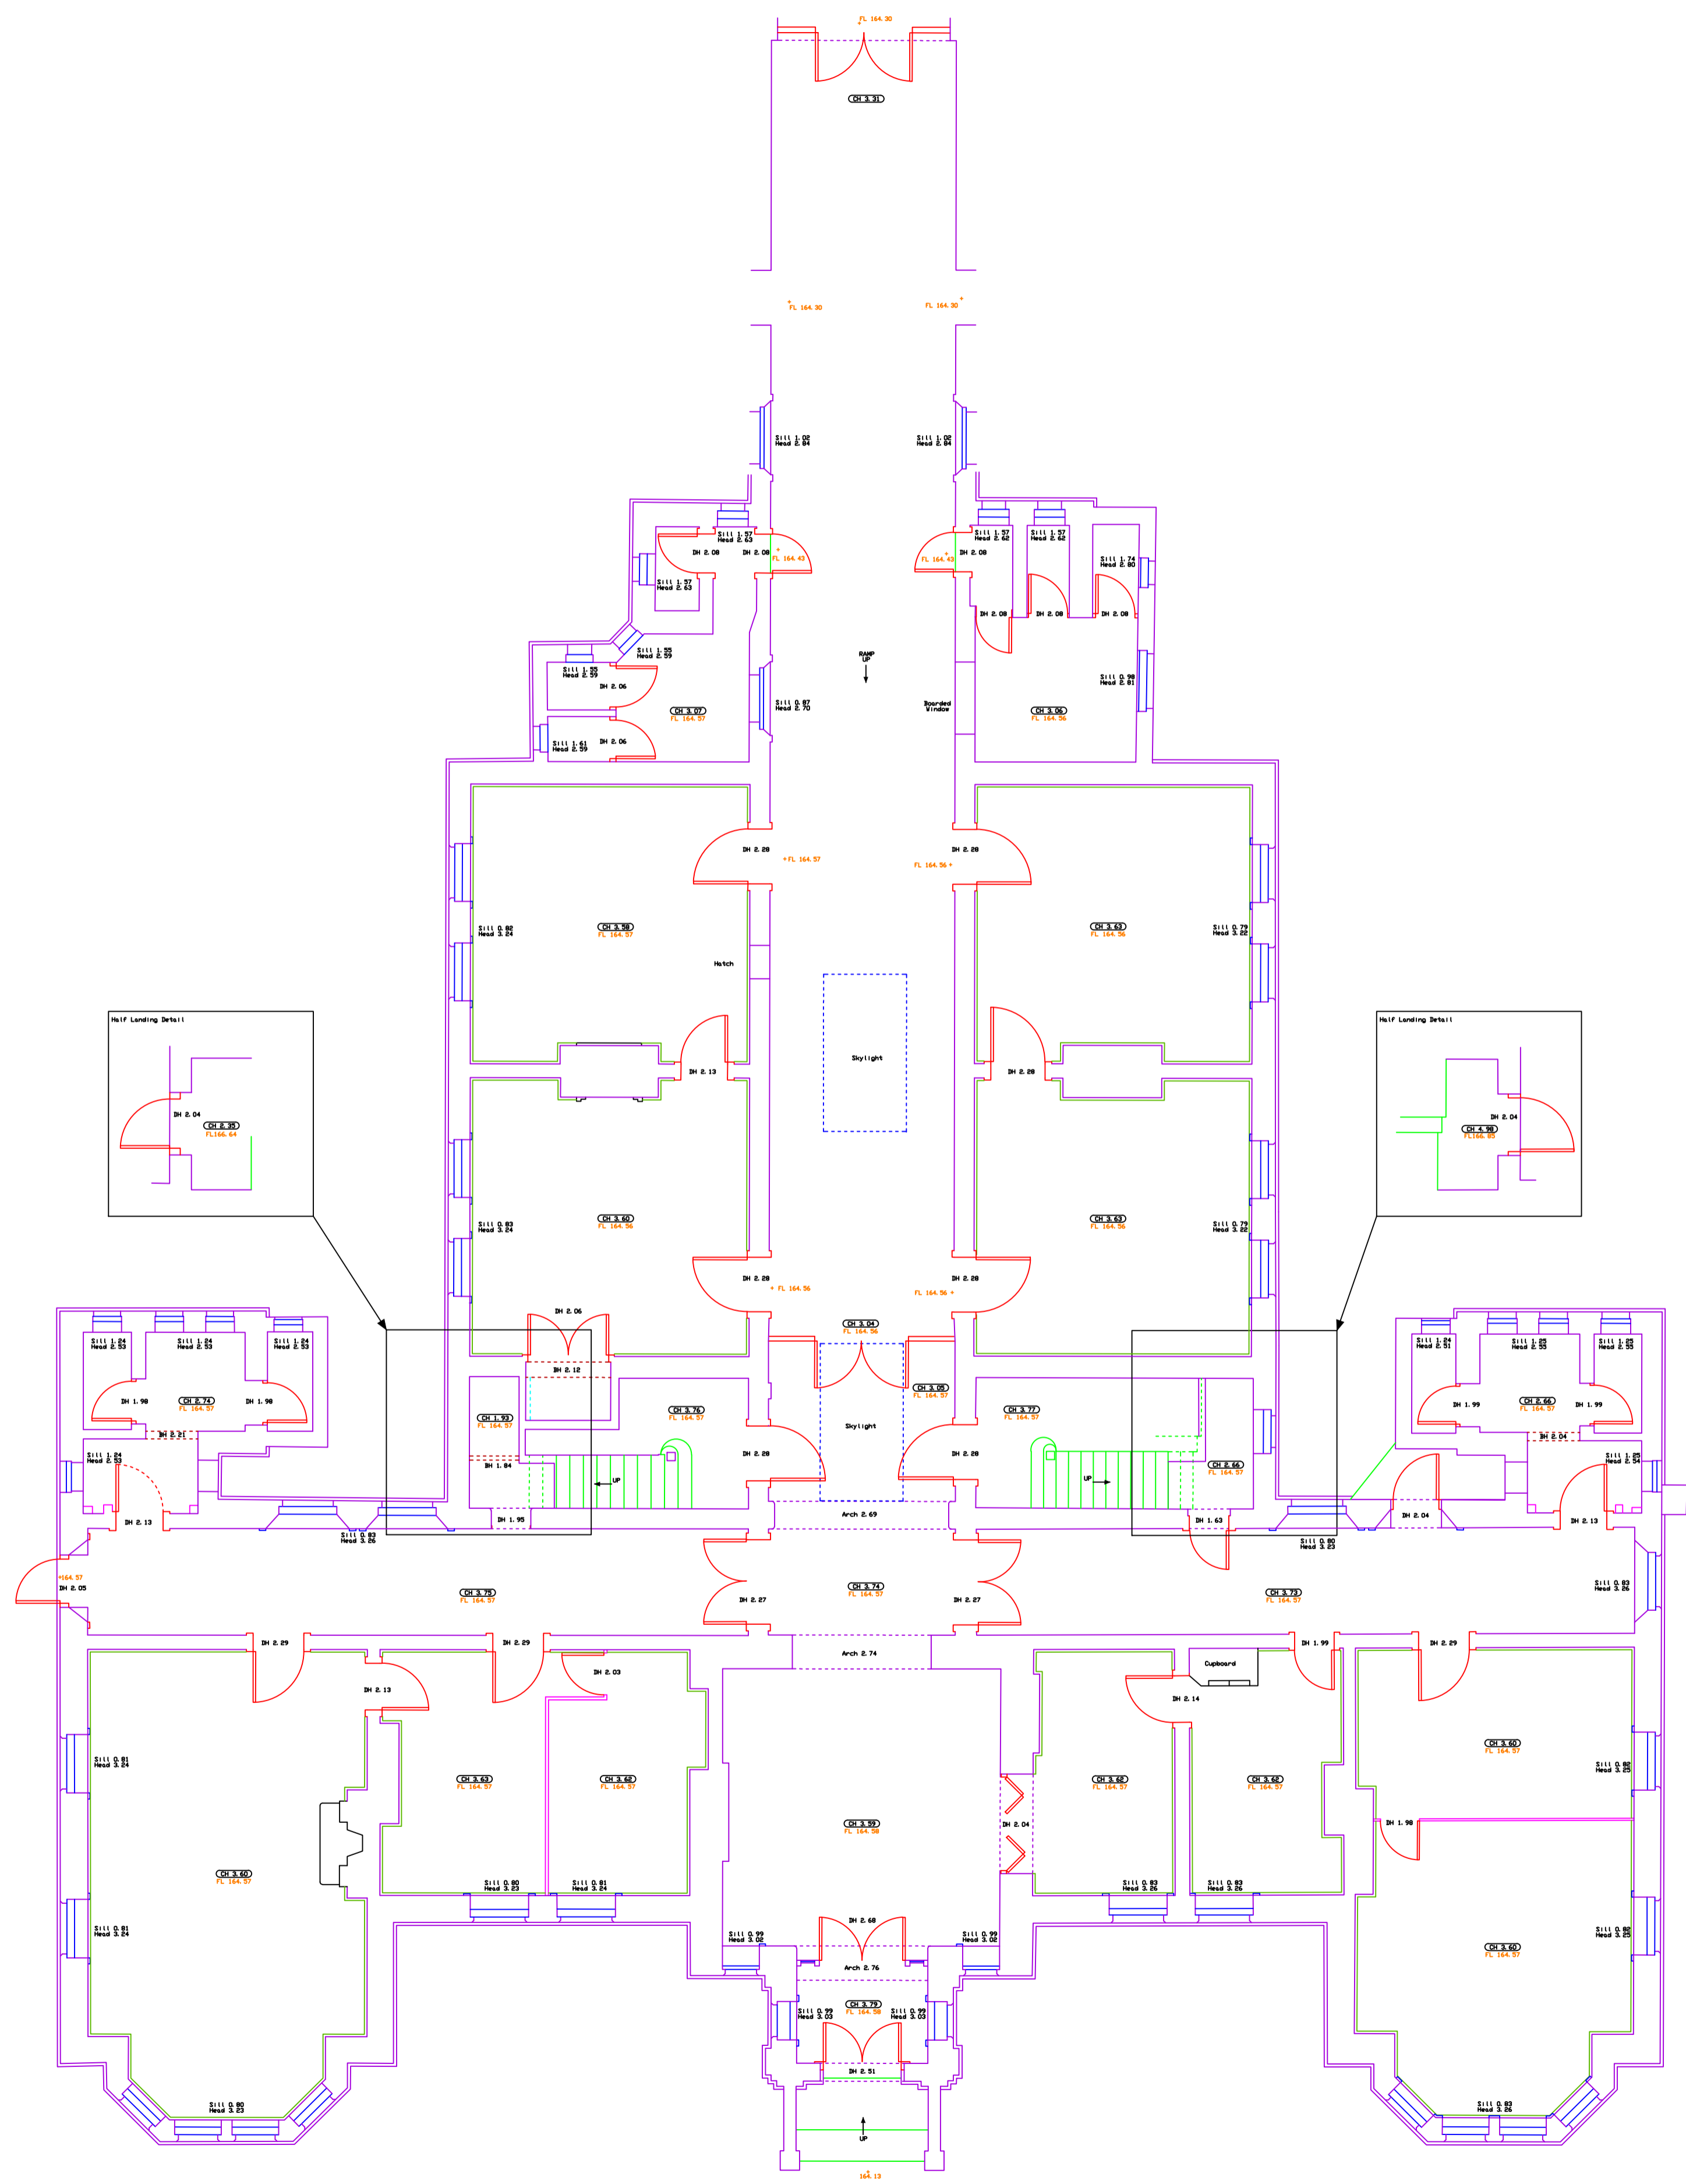

BLOCK A
GROUND FLOOR