


ELEVATIONS OF BRIGHTON PAVILION
UNDERTAKEN ON BEHALF OF A LEADING LONDON ARCHITECT

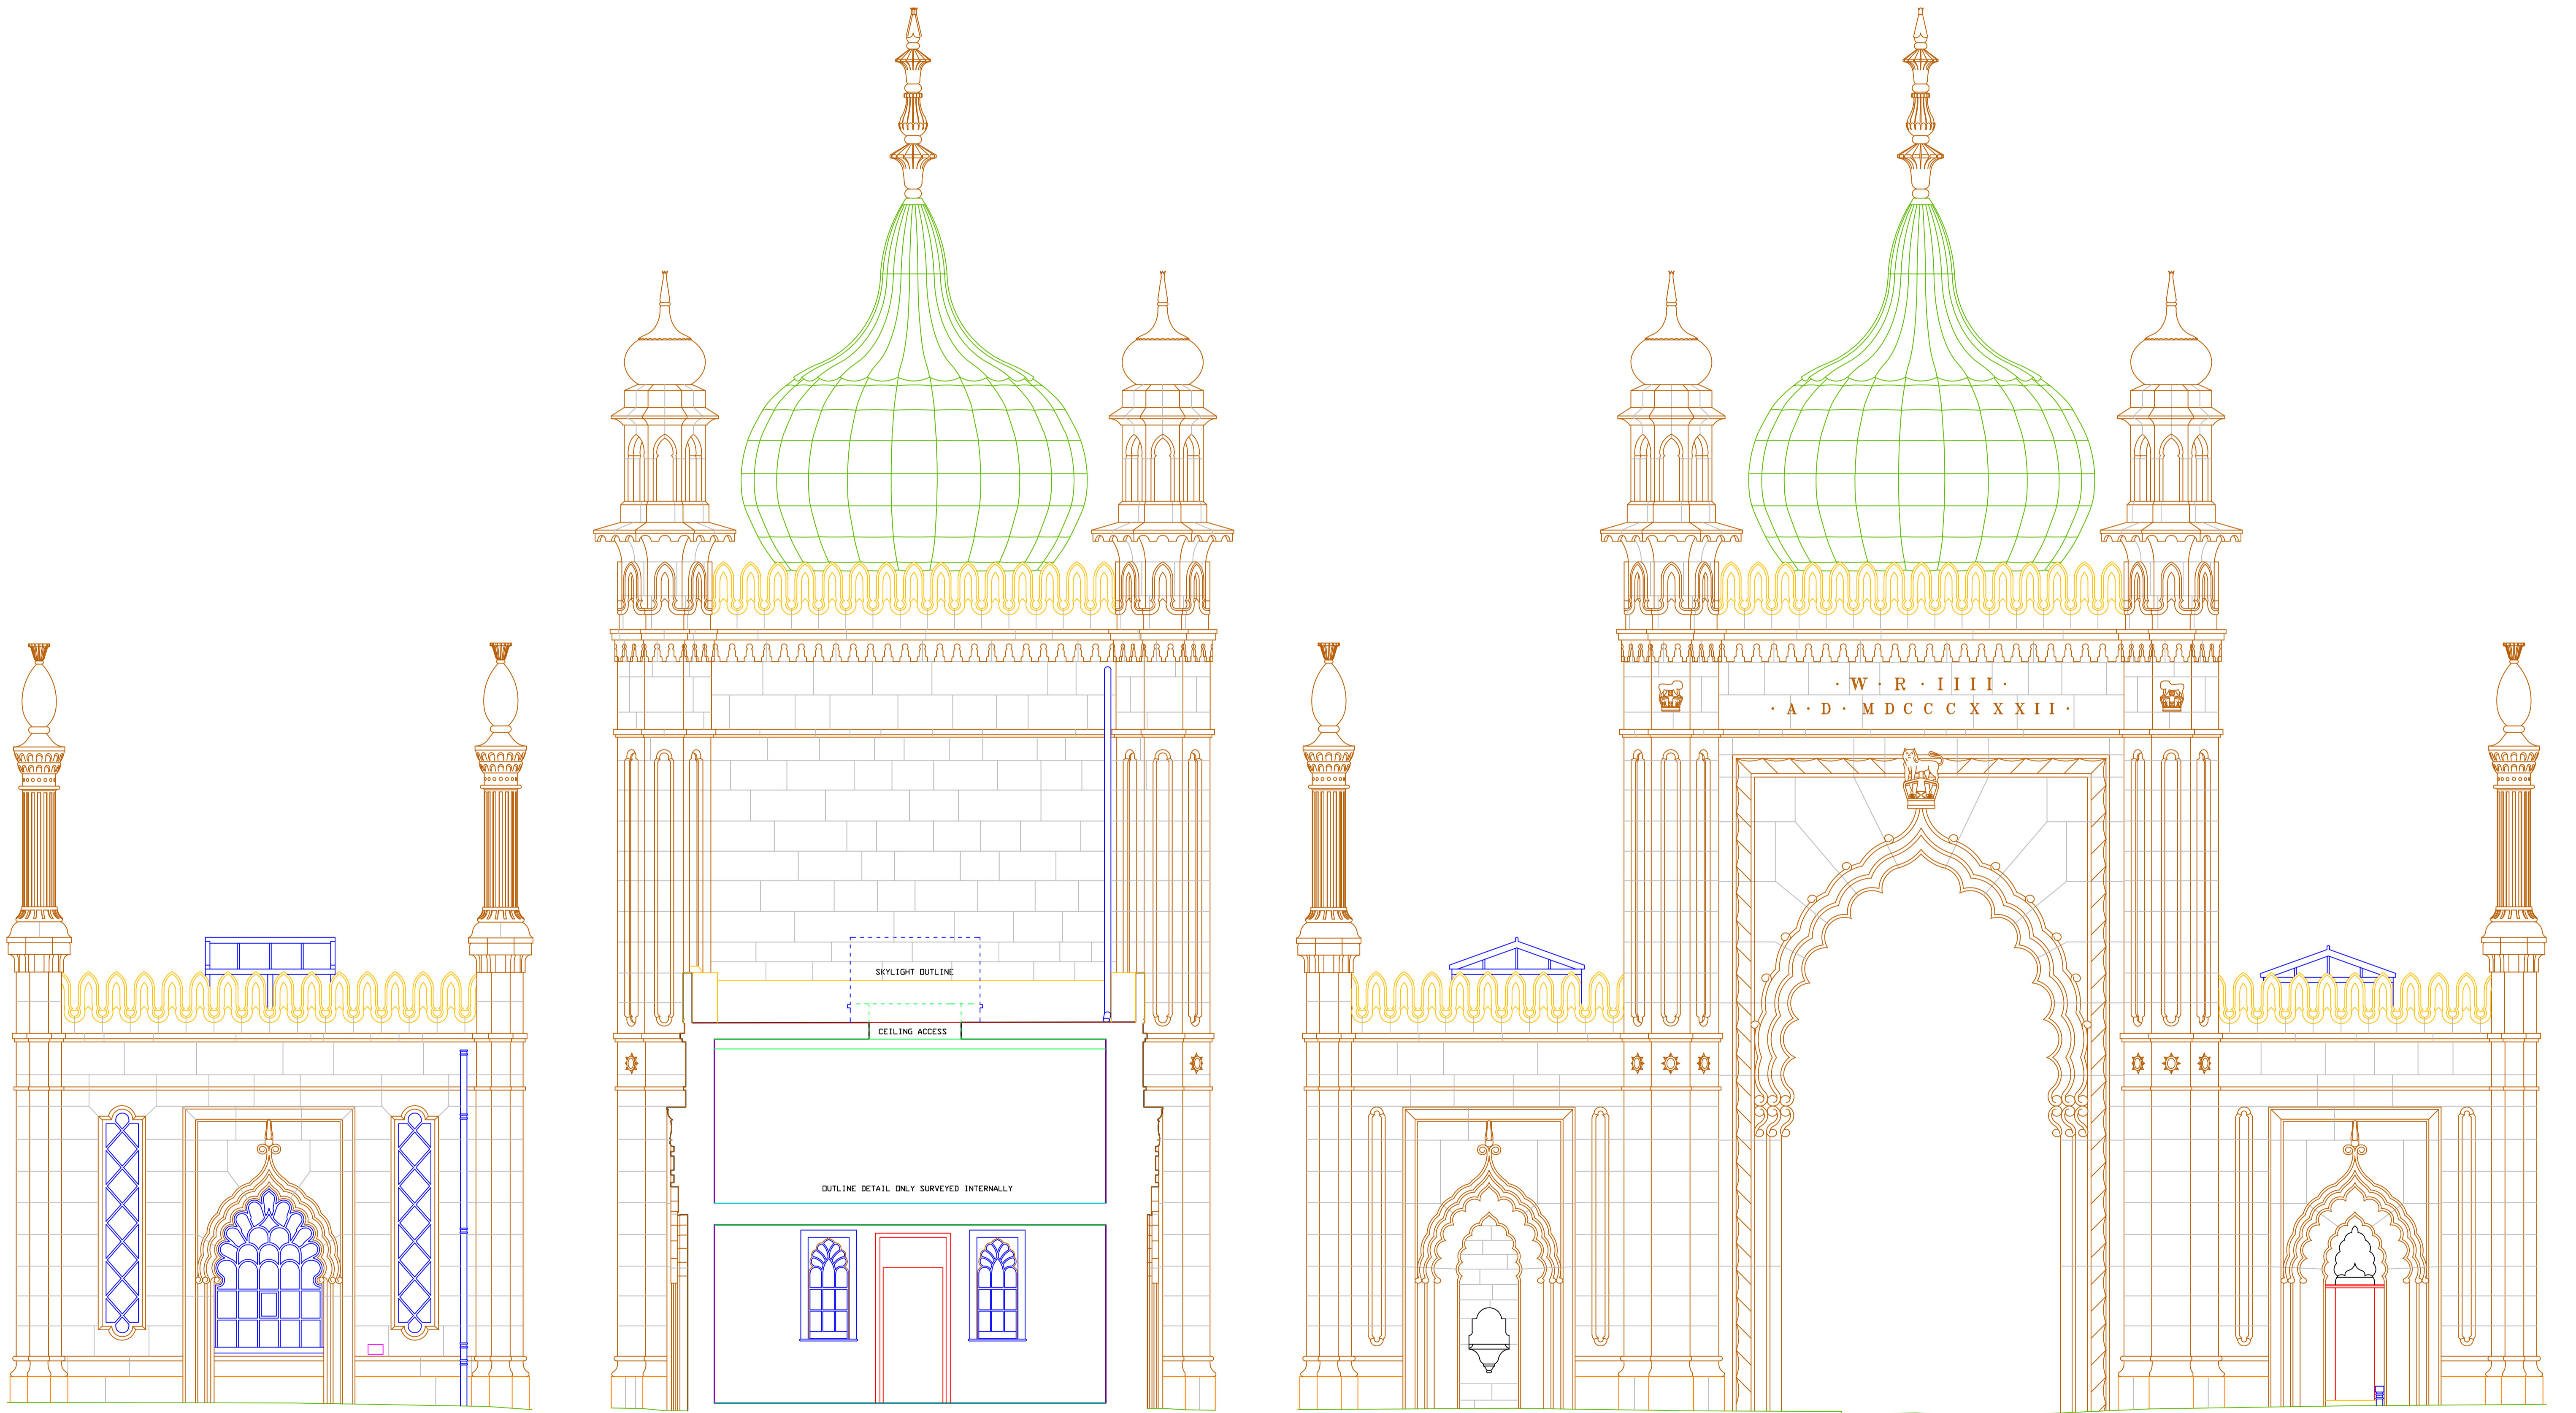

EAST LOWER ELEVATION

SECTION C-C

NORTH ELEVATION