




MEASURED BUILDING SURVEY IN CHANNEL ISLANDS
UNDERTAKEN ON BEHALF OF A PRIVATE CLIENT

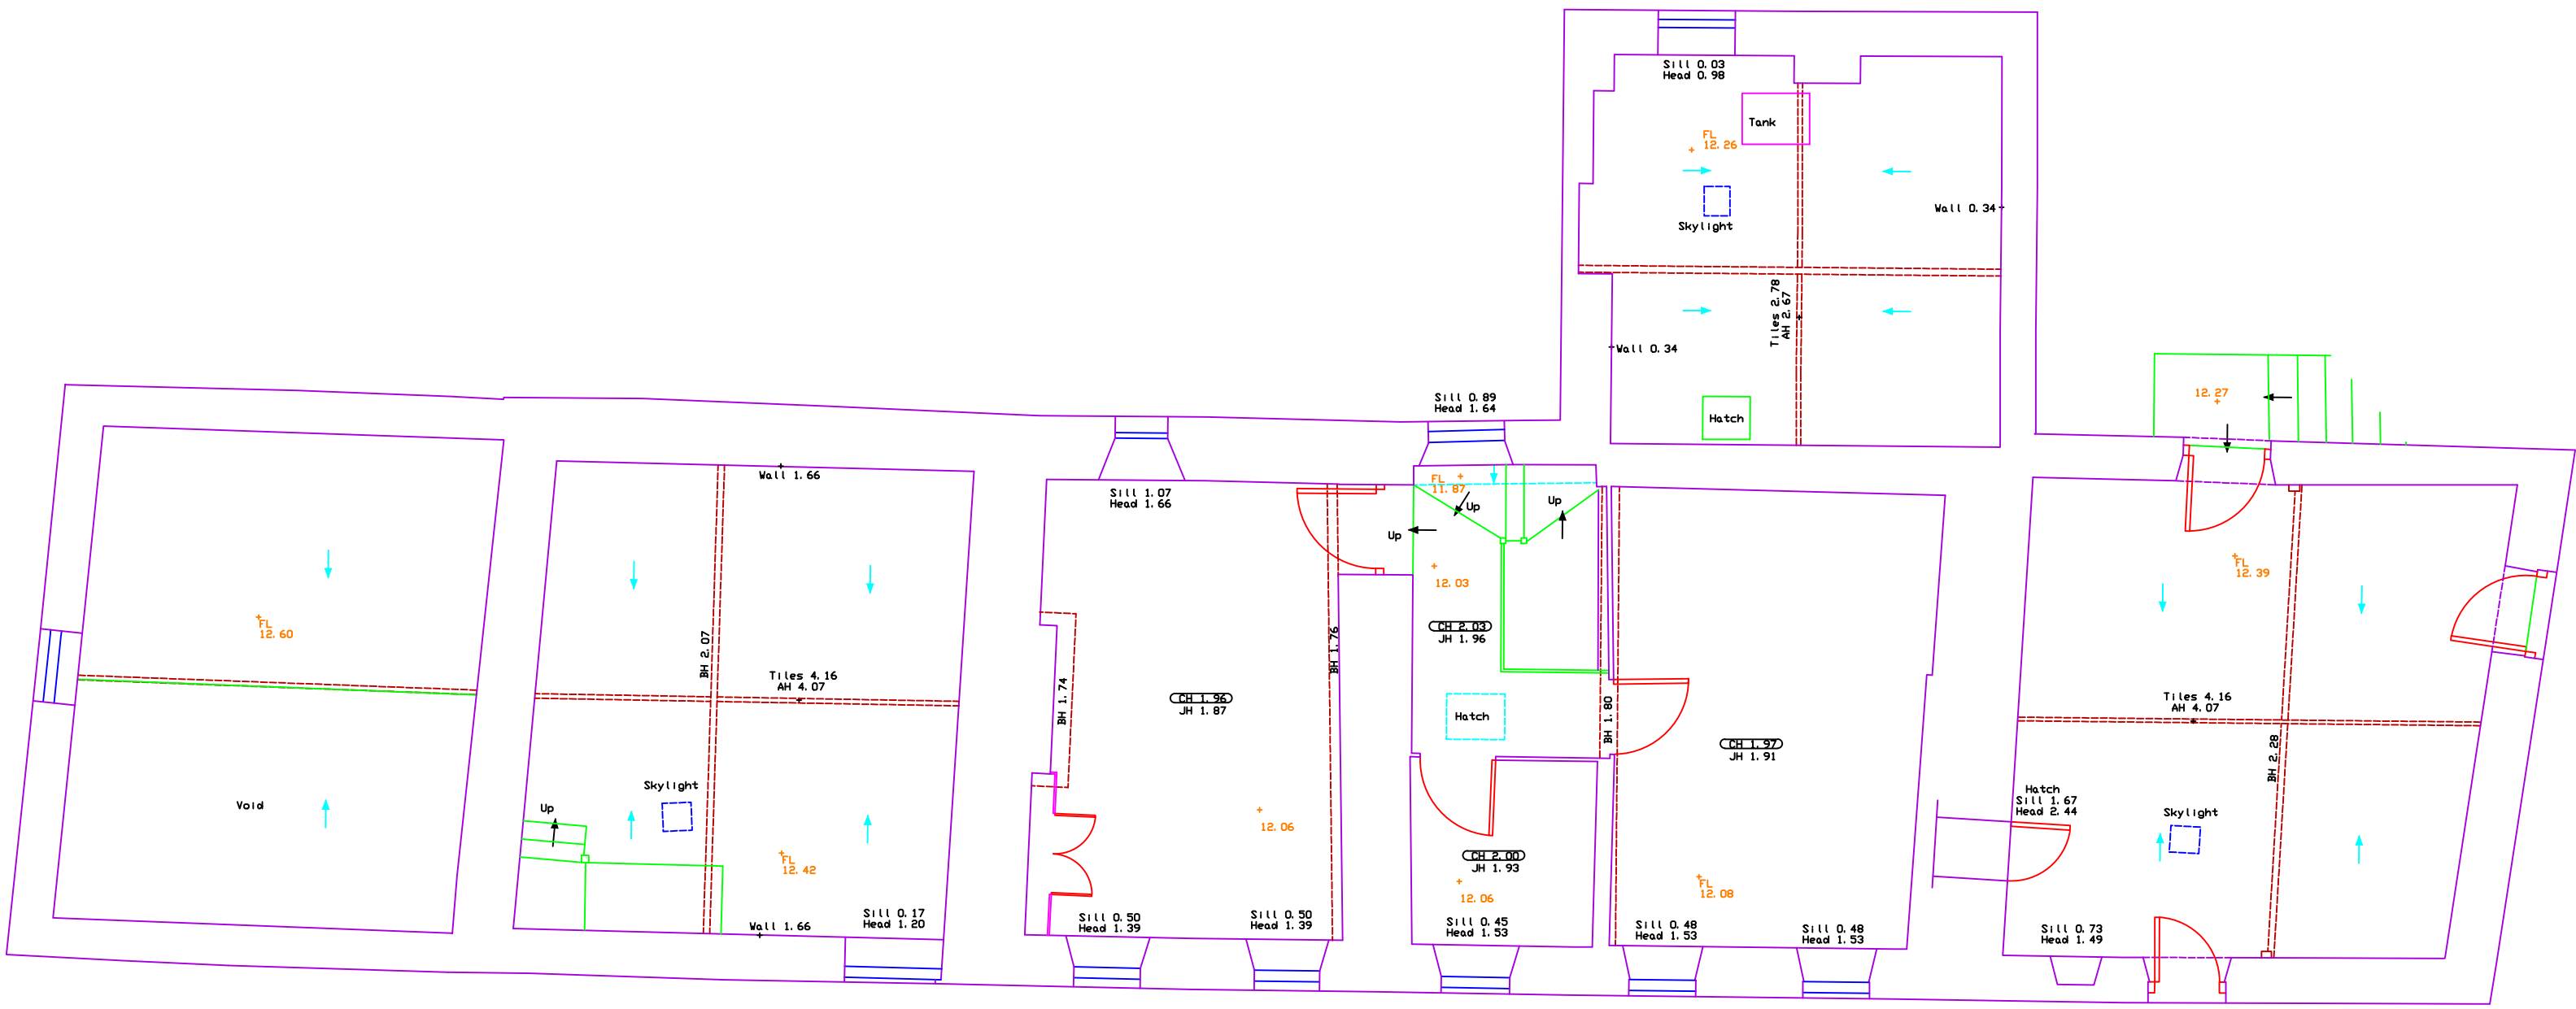

FIRST FLOOR

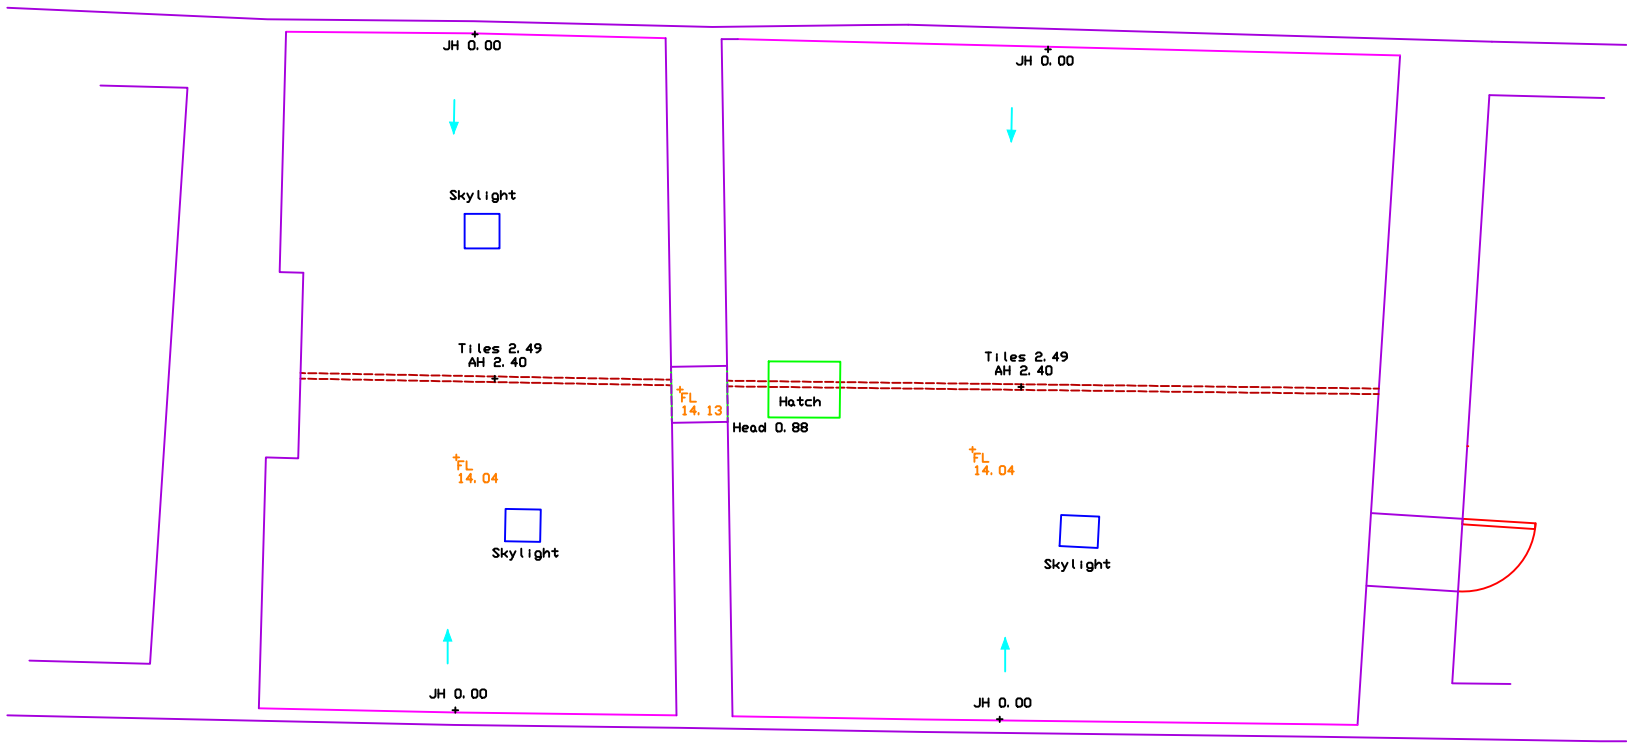

SECOND FLOOR

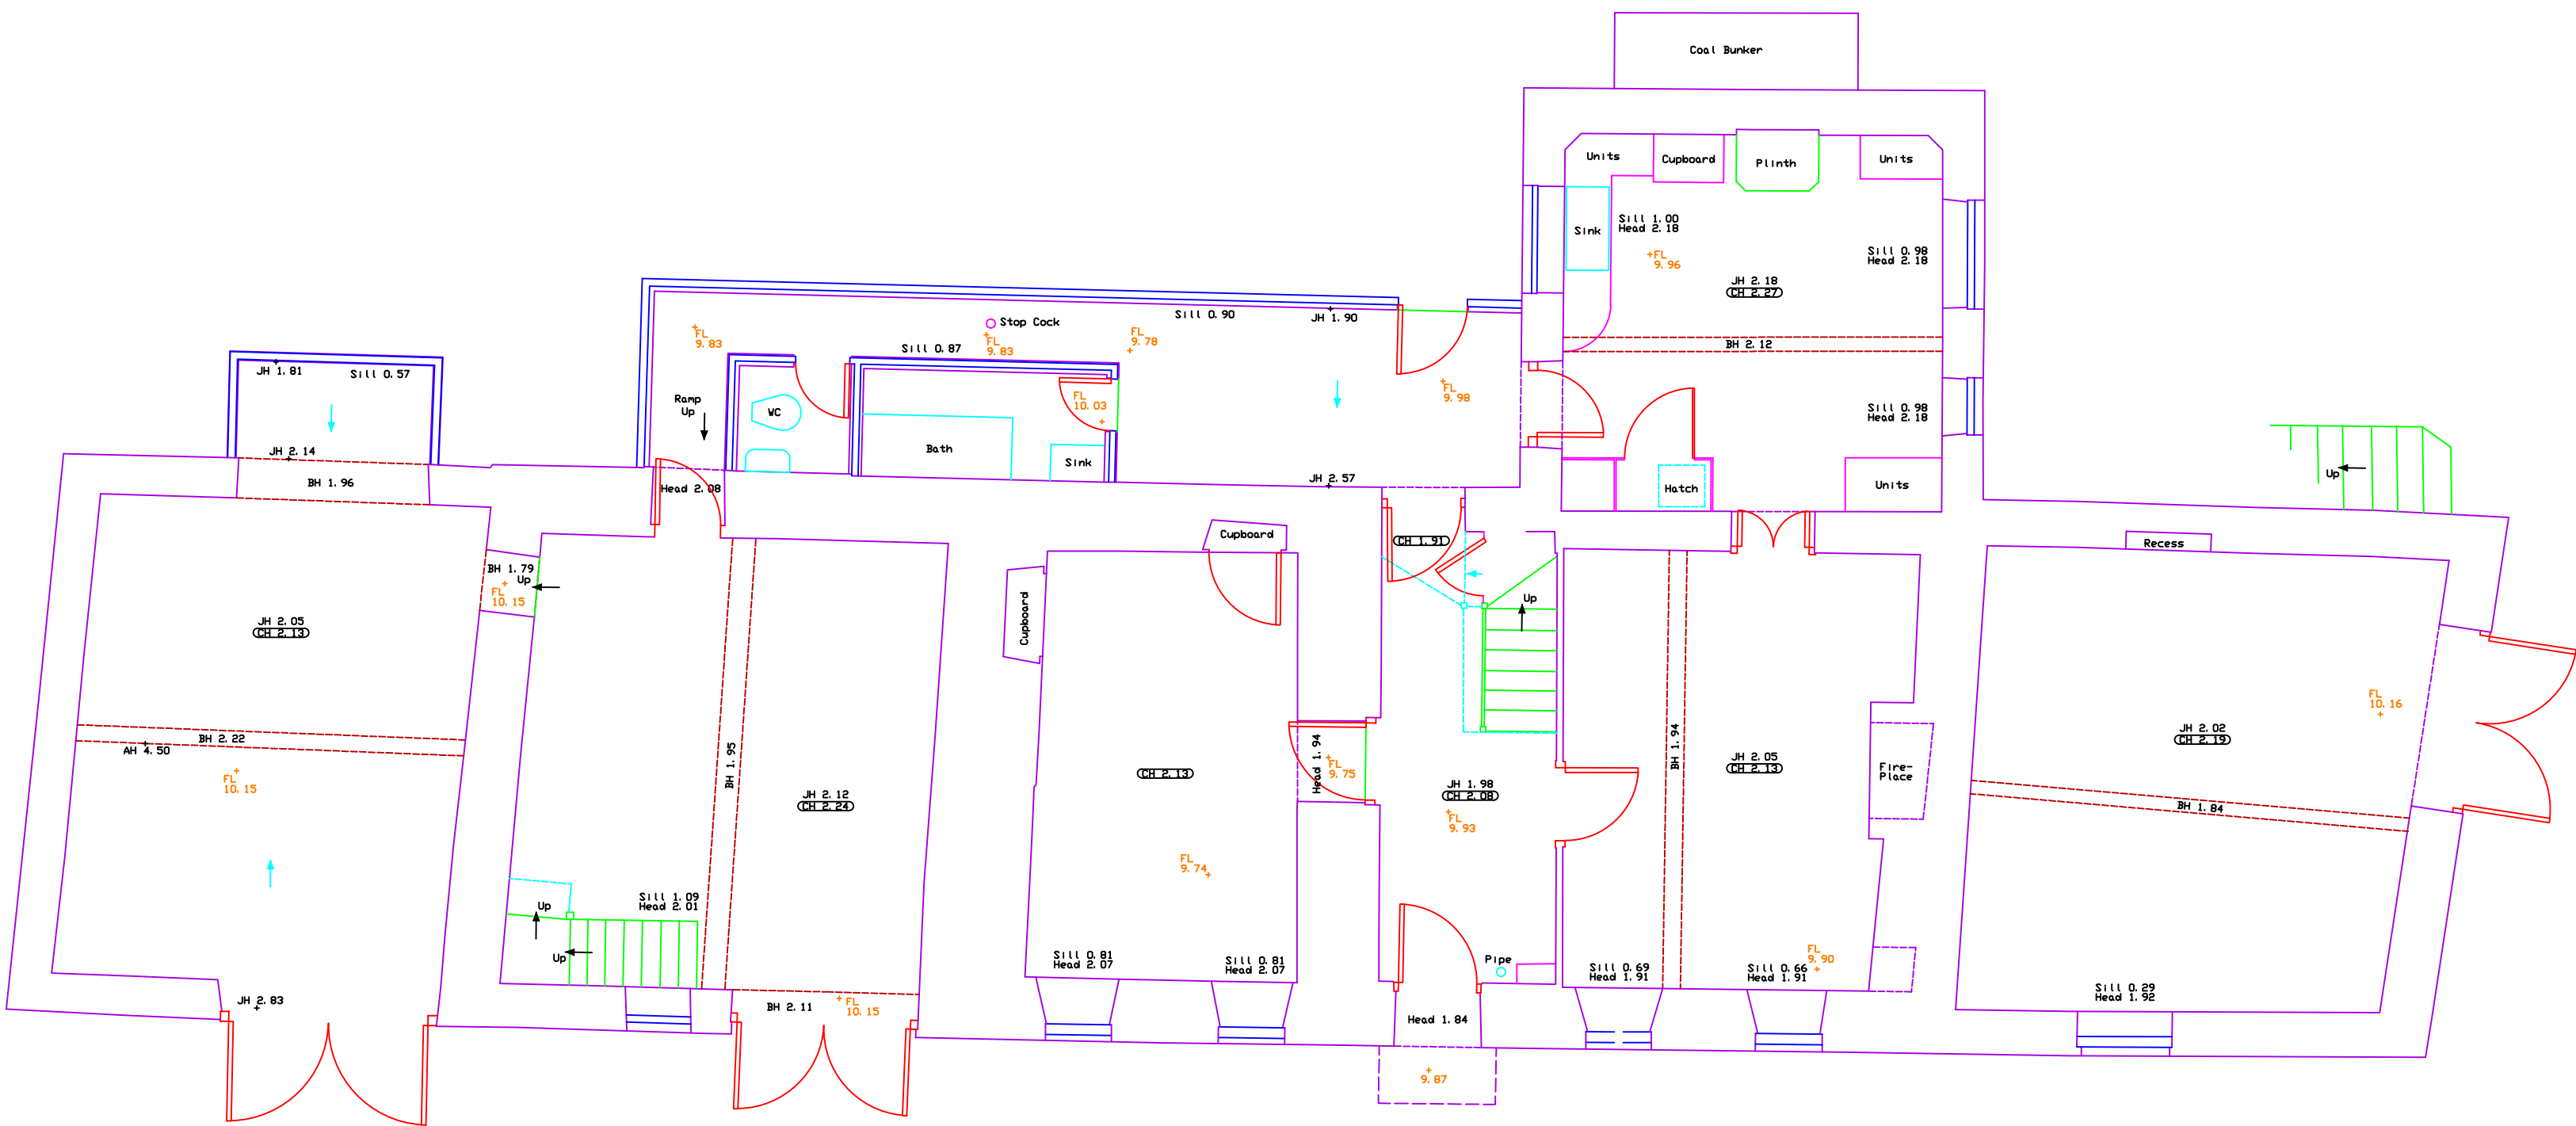

GROUND FLOOR